


BORLAND CENTER REPLAT

BEING A REPLAT OF TRACTS 1 THROUGH 8, INCLUSIVE, BORLAND CENTER, AS RECORDED IN PLAT BOOK 104, PAGES 110 THROUGH 117, PUBLIC RECORDS OF PALM BEACH COUNTY, FLORIDA, LYING IN SECTION 1, TOWNSHIP 42 SOUTH, RANGE 42 EAST, CITY OF PALM BEACH GARDENS, PALM BEACH COUNTY, FLORIDA
SHEET 7 OF 8 NOVEMBER 2006


41

STATE OF FLORIDA
COUNTY OF PALM BEACH
This plat was filed for record at _____ M. this day of _____, 2006, and duly recorded in Plat Book No. _____ on Pages _____ thru _____
Sharon R. Beck
Clerk and Comptroller
By _____ D.C.

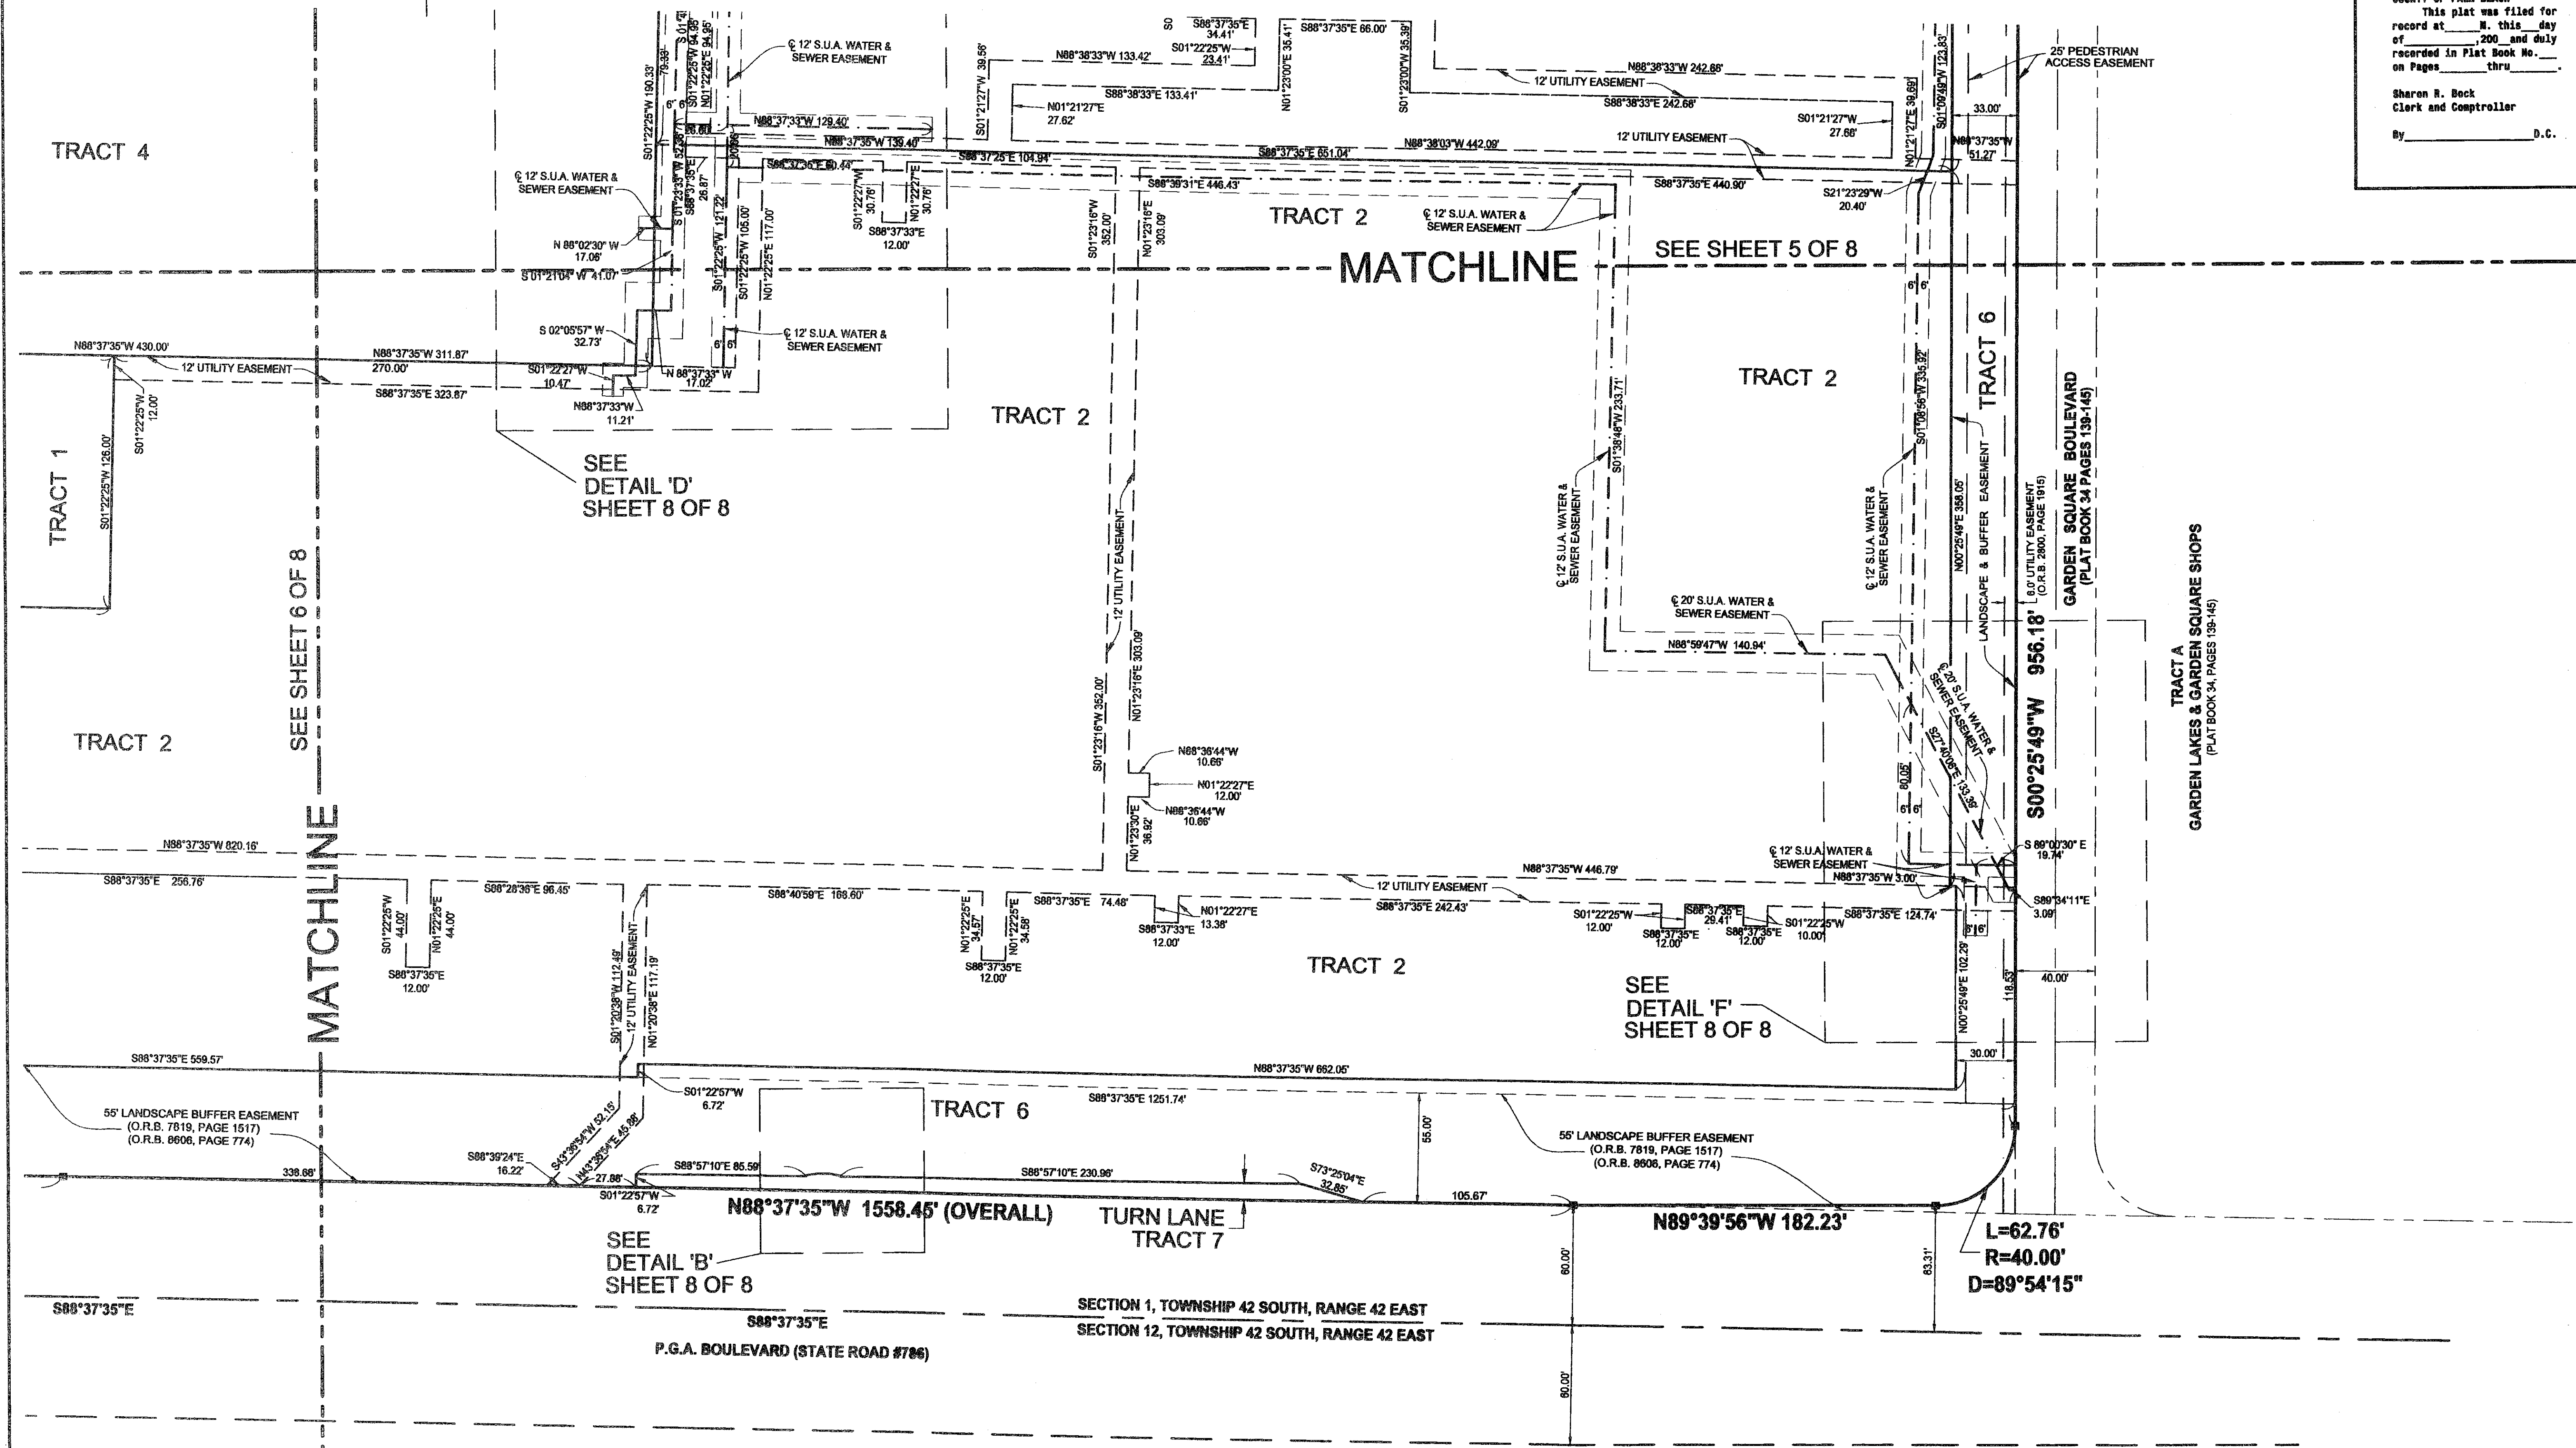

ABBREVIATIONS:

A/C = AIR CONDITIONER	DIP = DUCTILE IRON PIPE	MON = MONUMENT	(S) = SURVEY
(C) = CALCULATED	FH = FIRE HYDRANT	ORB = OFFICIAL RECORD BOOK	SLP = STOP LIGHT POLE
CBS = CONCRETE BLOCK STRUCTURE	FND = FOUND	(P) = PLAT	SMH = SANITARY MANHOLE
CMR = COMMISSIONER'S MINUTES BOOK	FPL = FLORIDA POWER & LIGHT	PB = PLAT BOOK	SBMH = SOUTHERN BELL TELEPHONE MANHOLE
CMH = CONFLICT MANHOLE	IP = IRON PIPE	POB = POINT OF BEGINNING	STMH = STORM MANHOLE
CONC = CONCRETE	INV = INVERT	POC = POINT OF COMMENCEMENT	TB = TRAFFIC BOX
COV. = COVERED	IRC = IRON ROD WITH PLASTIC CAP	PRM = PERMANENT REFERENCE MONUMENT	TLP = TRAFFIC LIGHT POLE
CLF = CHAIN LINK FENCE	LB = LICENSE BUSINESS	ROW = RIGHT-OF-WAY	TV = TELEVISION
DE = DRAINAGE EASEMENT	LS = LICENSE SURVEY	RA = RAISED CURB	UE = UTILITY EASEMENT
DB = DEED BOOK	(M) = MEASURED	RCP = REINFORCED CONCRETE PIPE	WP = WOOD POLE
D.C.V. = DETECTOR CHECK VALVE	MHW = MEAN HIGH WATER	RPB = ROAD PLAT BOOK	

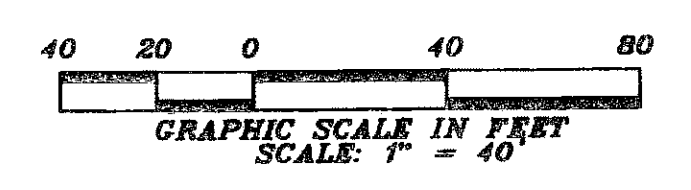

LIDBERG LAND SURVEYING, INC.
775 West Indian Road, Suite 200, Jupiter, Florida 33468 TEL: 561-746-8454
LB 4431

CAD K:\AUTOCAD\014242\05-046_04\DWG\05-046-306.DWG			
REF K:\AUTOCAD\			
FLD	CREW	FB. 000	FC. 00
OFF	A.J.C.	000	00
CKD	D.C.L.	SHEET 7	OF 8
		DATE	11/02/06
		JOB	05-046 (306)
		DWG	005-046P

K:\AUTOCAD\05-046-306\014242\05-046_04\DWG\05-046-306.dwg 1/27/06 10:33 AM EST