
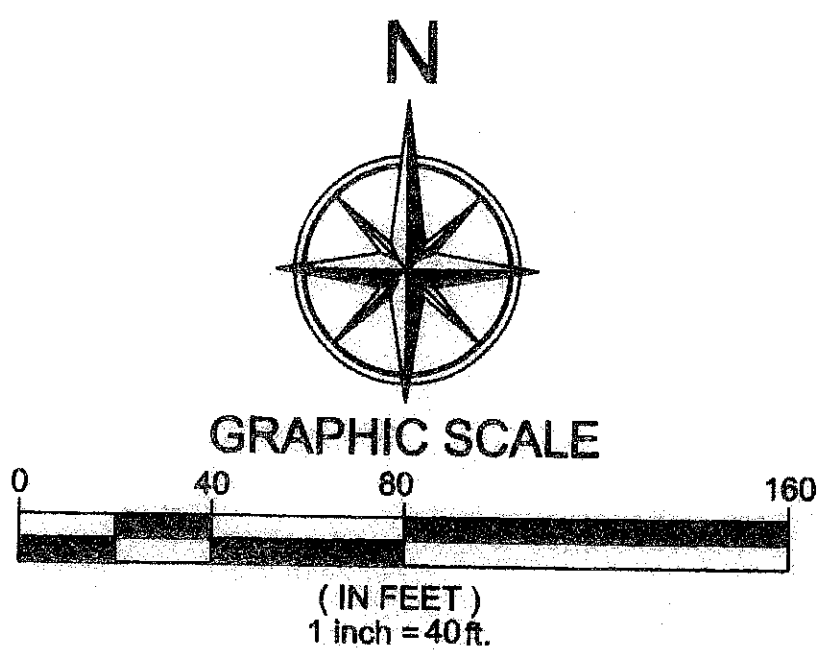


MINI ASSEMBLAGE P.U.D. PLAT ONE


ALSO KNOWN AS GREYSTONE P.U.D.
 BEING A REPLAT OF TRACTS 110 THROUGH 115 AND A PORTION OF TRACTS 85, 105, 108, 109, 116, 117, 118, 119, AND 120, BLOCK 55, PALM BEACH FARMS CO., PLAT NO. 3, PLAT BOOK 2, PAGES 45 THROUGH 54, PUBLIC RECORDS OF PALM BEACH COUNTY FLORIDA, BEING IN SECTION 28, TOWNSHIP 45 SOUTH, RANGE 42 EAST PALM BEACH COUNTY, STATE OF FLORIDA
 AUGUST 2006 SHEET 4 OF 9

148

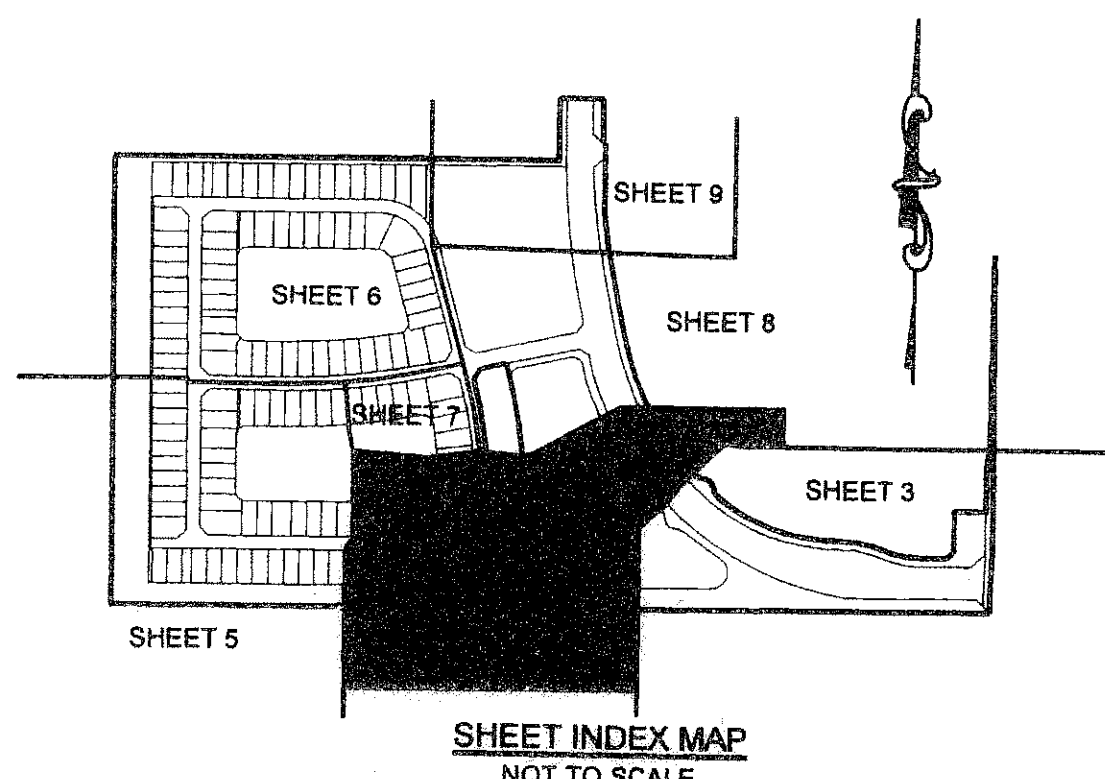

This Instrument Prepared By:
 Kevin M. Beck, P.S.M.
 Certificate of Authorization No. LB 8791
 AUGUST 2006

Calvin, Giordano & Associates, Inc.
 Engineers Surveyors Planners
 560 Village Boulevard, Suite 340
 West Palm Beach, Florida 33409
 Phone: 561.684.6181 Fax 561.684.6380

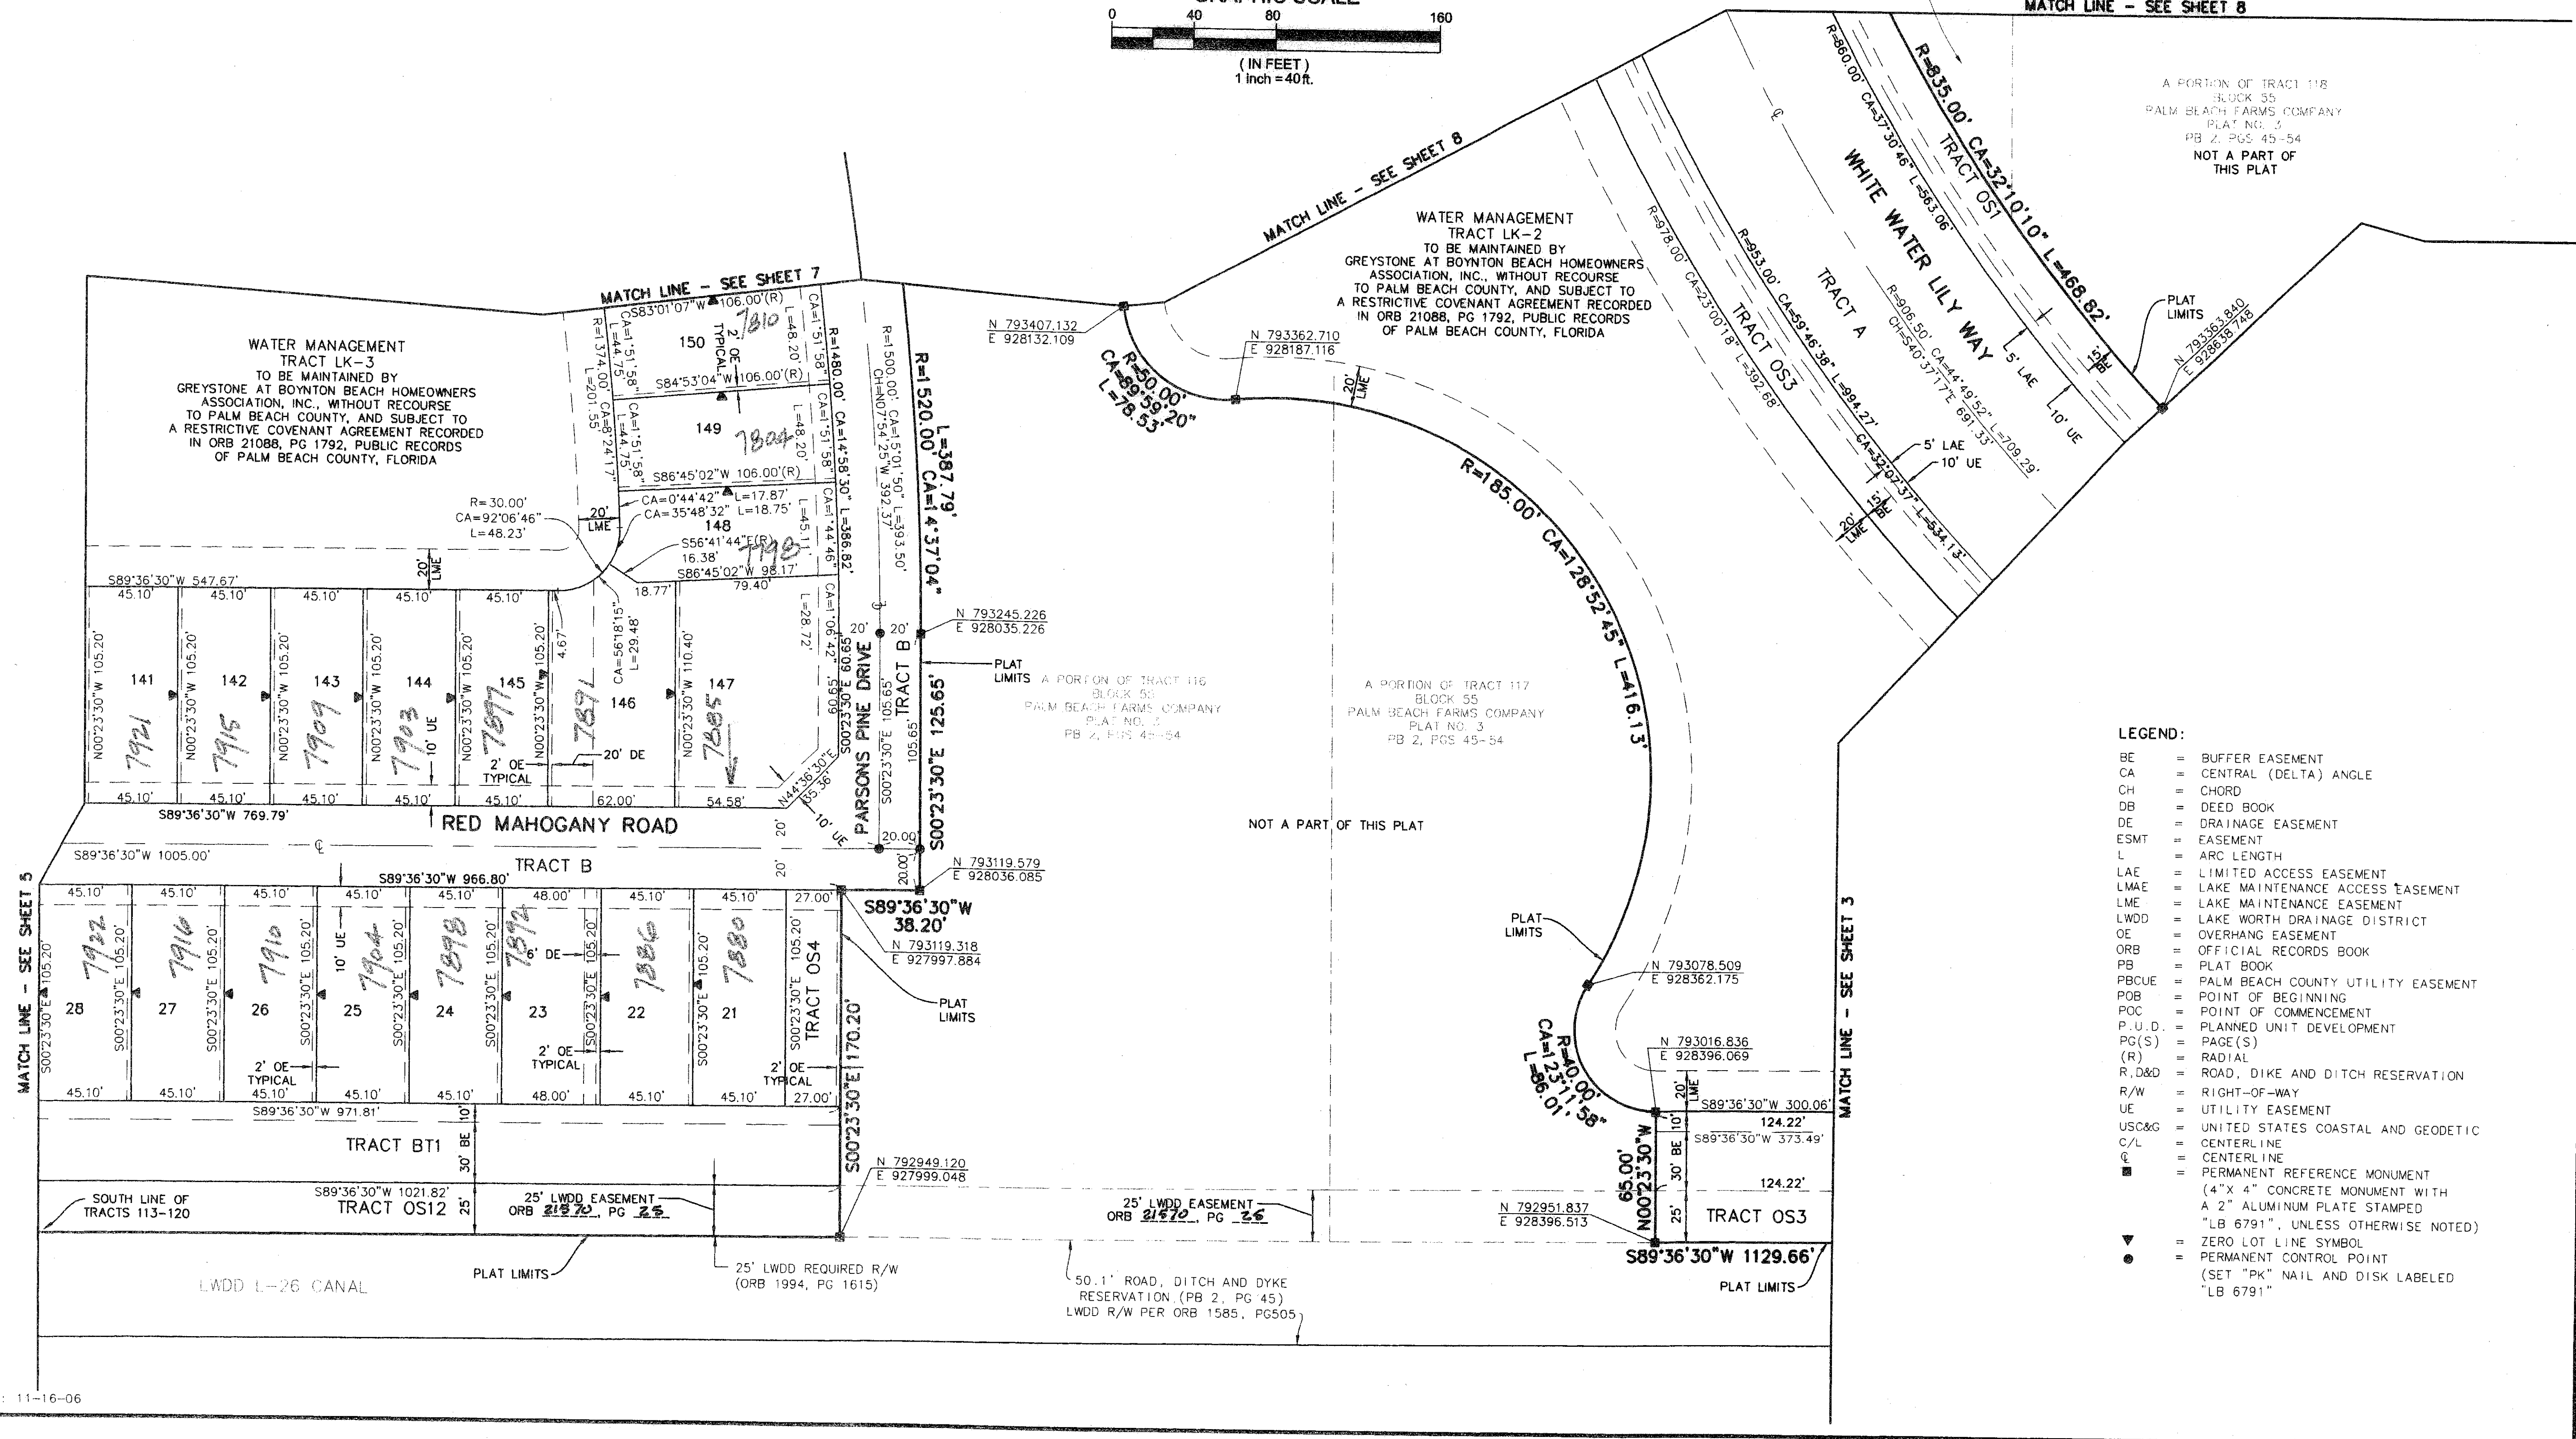

REVISION MINI ASSEMBLAGE PL 1
 BOOK 148
 FLOOD MAP# 185 A
 ZONING PUD
 QUAD# 150
 SR
 TAG# 498
 PUD NAME