


NO.	BEARING	DISTANCE

NO.	BEARING	DISTANCE

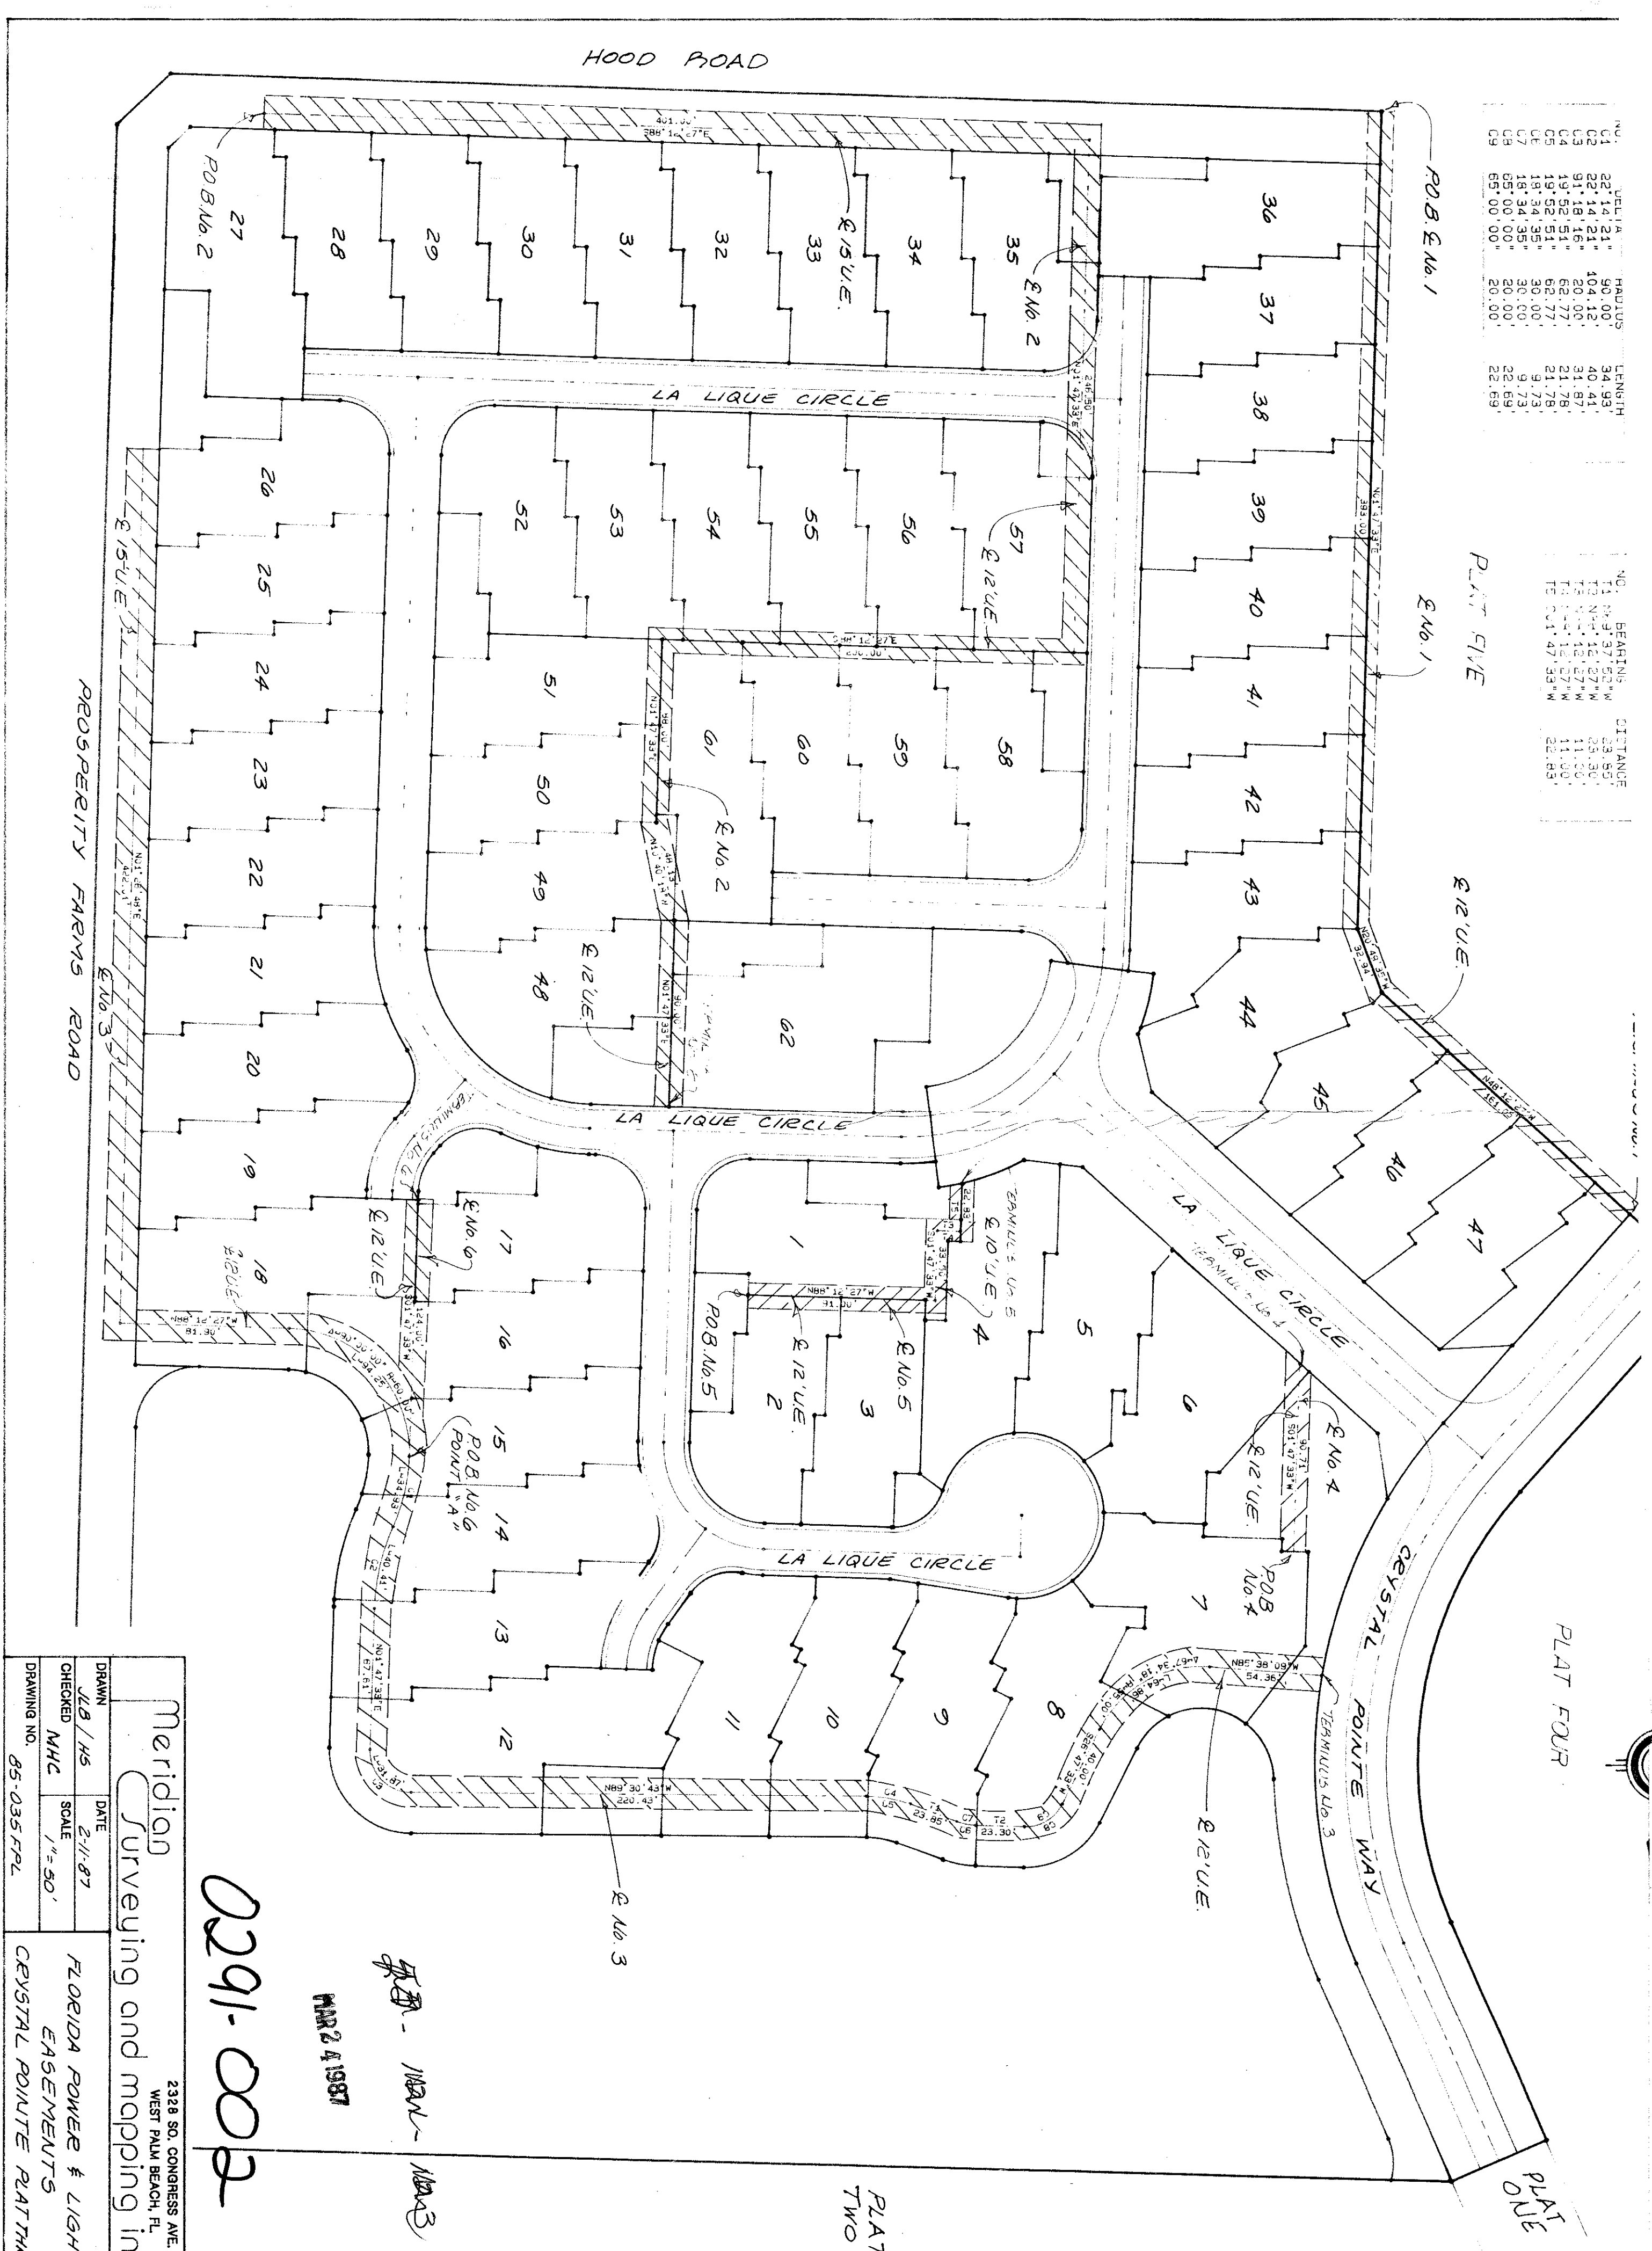

DRAWN	DATE
CHECKED	SCALE
DRAWING NO.	DRAWING NO.
85-035 FPL	85-035 FPL

0291-002

MAR 2 4 1987

MAA-1  
 MAA-2  
 MAA-3

Meridian  
 Surveying and Mapping Inc.  
 2328 SO. CONGRESS AVE.  
 WEST PALM BEACH, FL  
 DRAWING NO.: 85-035 FPL  
 FLORIDA POWER & LIGHT  
 EASEMENTS  

0291-002

MAR 2 4 1987